



# Certificate of Appropriateness

**LIVING WITH HISTORY**

Milwaukee Historic Preservation Commission/809 N. Broadway/PO Box 324/Milwaukee, WI 53201-0324/414-286-5712

**Property**

814 W. WISCONSIN AVE.

**Description of work**

Install new green roof on the 1950's addition to Central Library and install photovoltaic arrays. There will also be an education deck and crushed stone walkway on the roof.

**Date issued**

7/21/2009

PTS ID 59829 COA

In accordance with the provisions of Section 308-81(9) of the Milwaukee Code of Ordinances, the Milwaukee Historic Preservation Commission has issued a certificate of appropriateness for the work listed above. The work was found to be consistent with preservation guidelines. The following conditions apply to this certificate of appropriateness:


Photovoltaic panels shall be installed behind the parapet and set back so they are not visible from the street.


All work must be done in a craftsman-like manner, and must be completed within one year of the date this certificate was issued. Staff must approve any changes or additions to this certificate before work begins. Work that is not completed in accordance with this certificate may be subject to correction orders or citations. If you require technical assistance, please contact Carlen Hatala of the Historic Preservation staff as follows: Phone: (414) 286-5722 Fax: (414) 286-5722 E-mail: [chatal@milwaukee.gov](mailto:chatal@milwaukee.gov).

If permits are required, you are responsible for obtaining them from the Milwaukee Development Center. If you have questions about permit requirements, please consult the Development Center's web site, [www.mkedcd.org/build](http://www.mkedcd.org/build), or call (414) 286-8210 or 8211.

Carlen Hatala


Copies to: Development Center, Ald. Robert Bauman, Contractor, Inspector Clarence Goyette (286-2540)

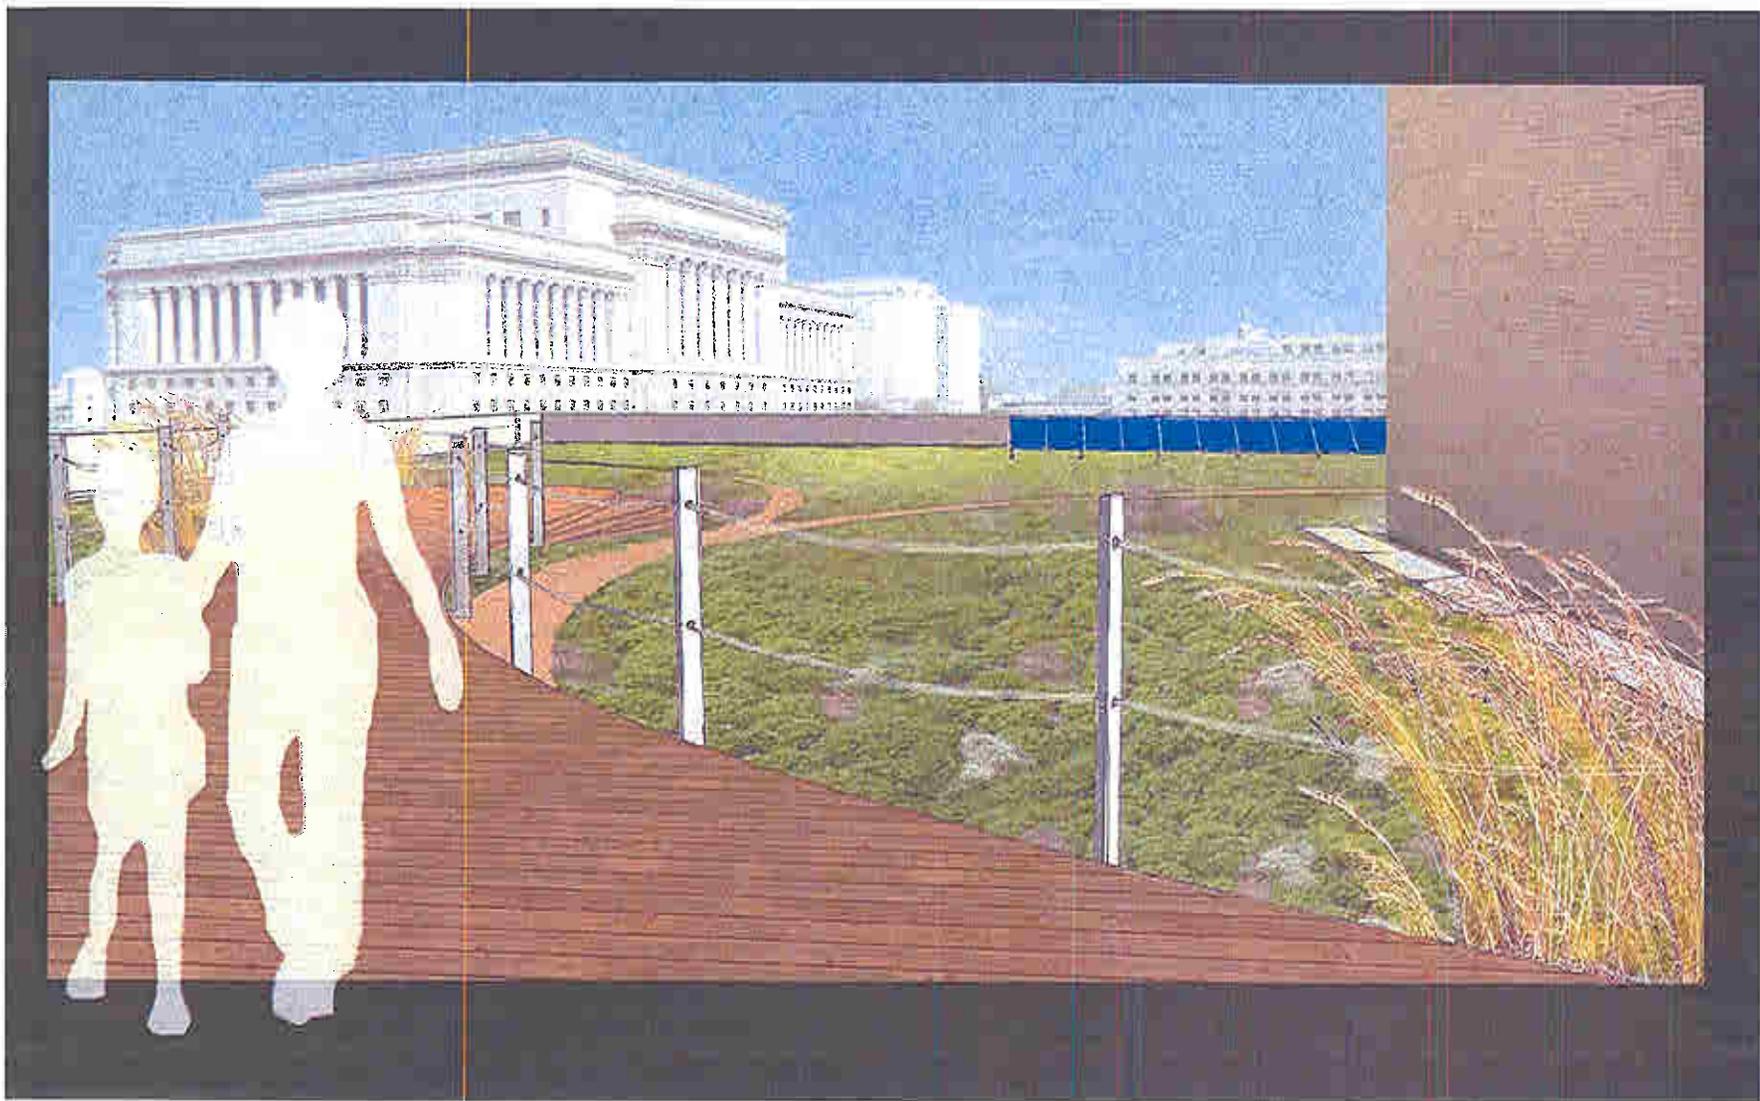

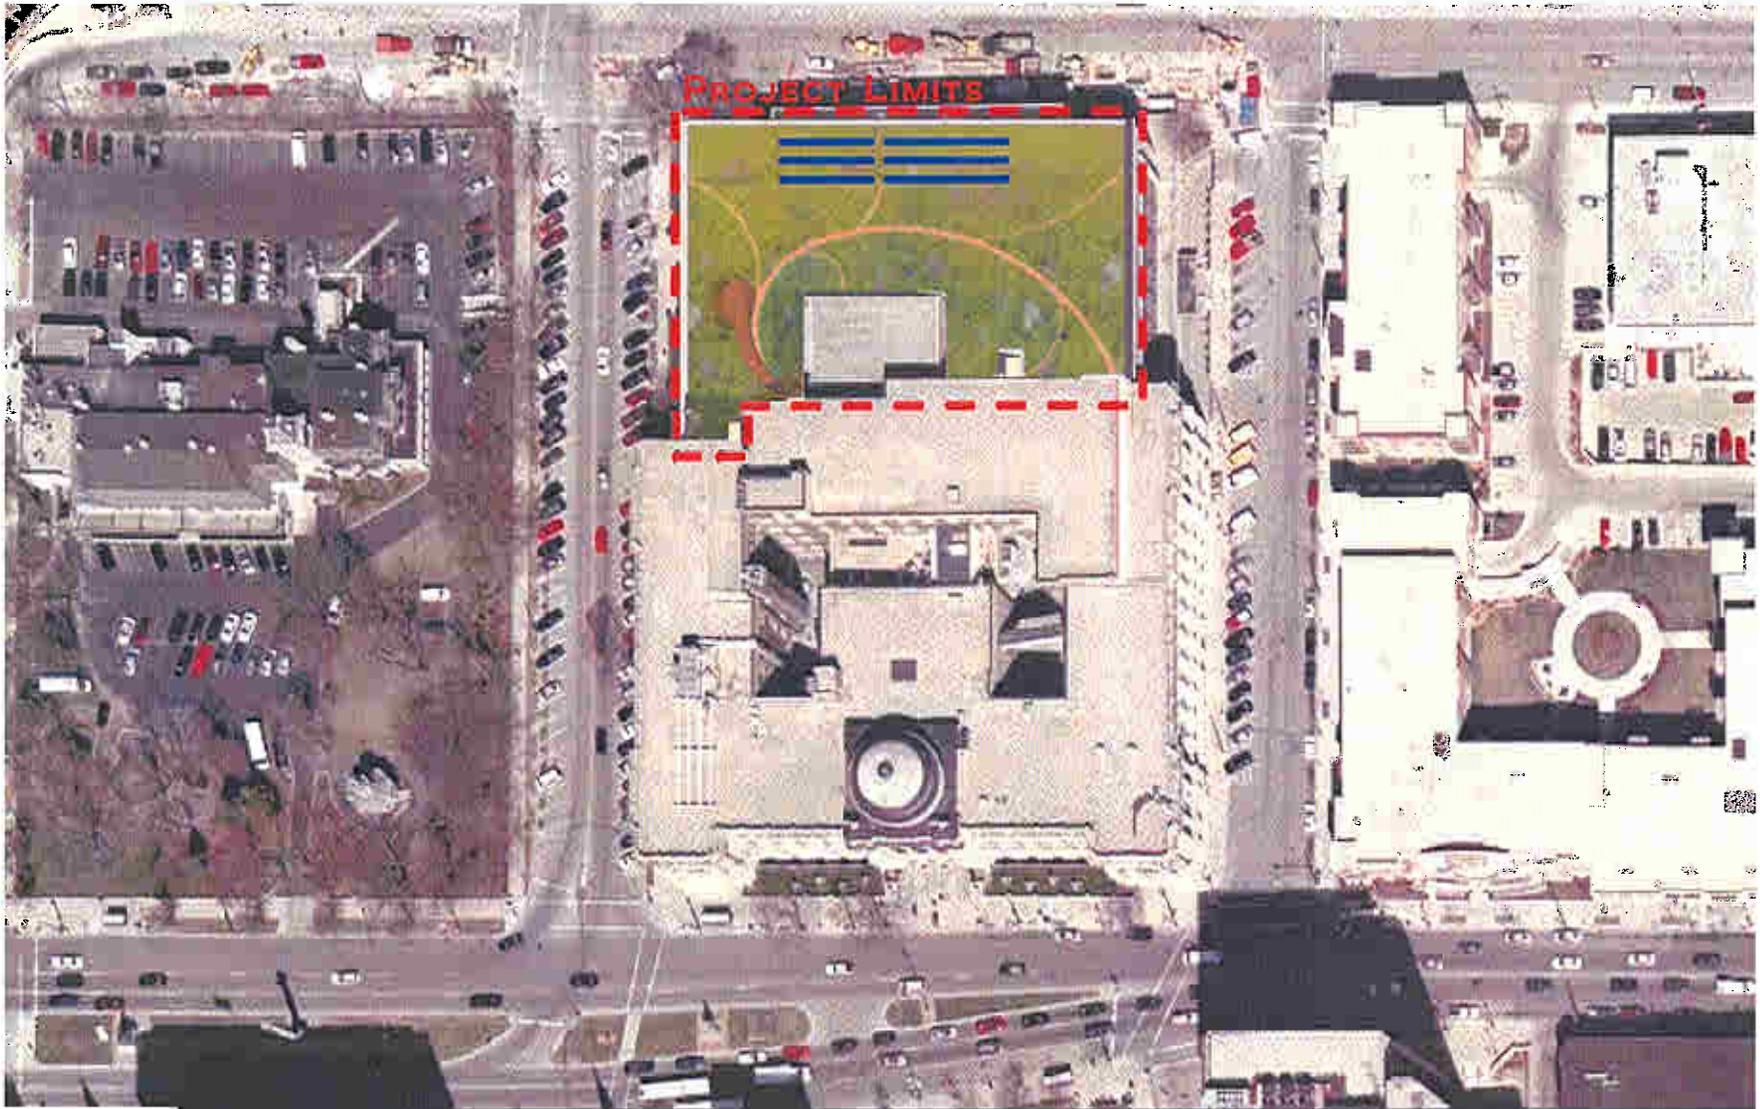

Central Library Green Roof



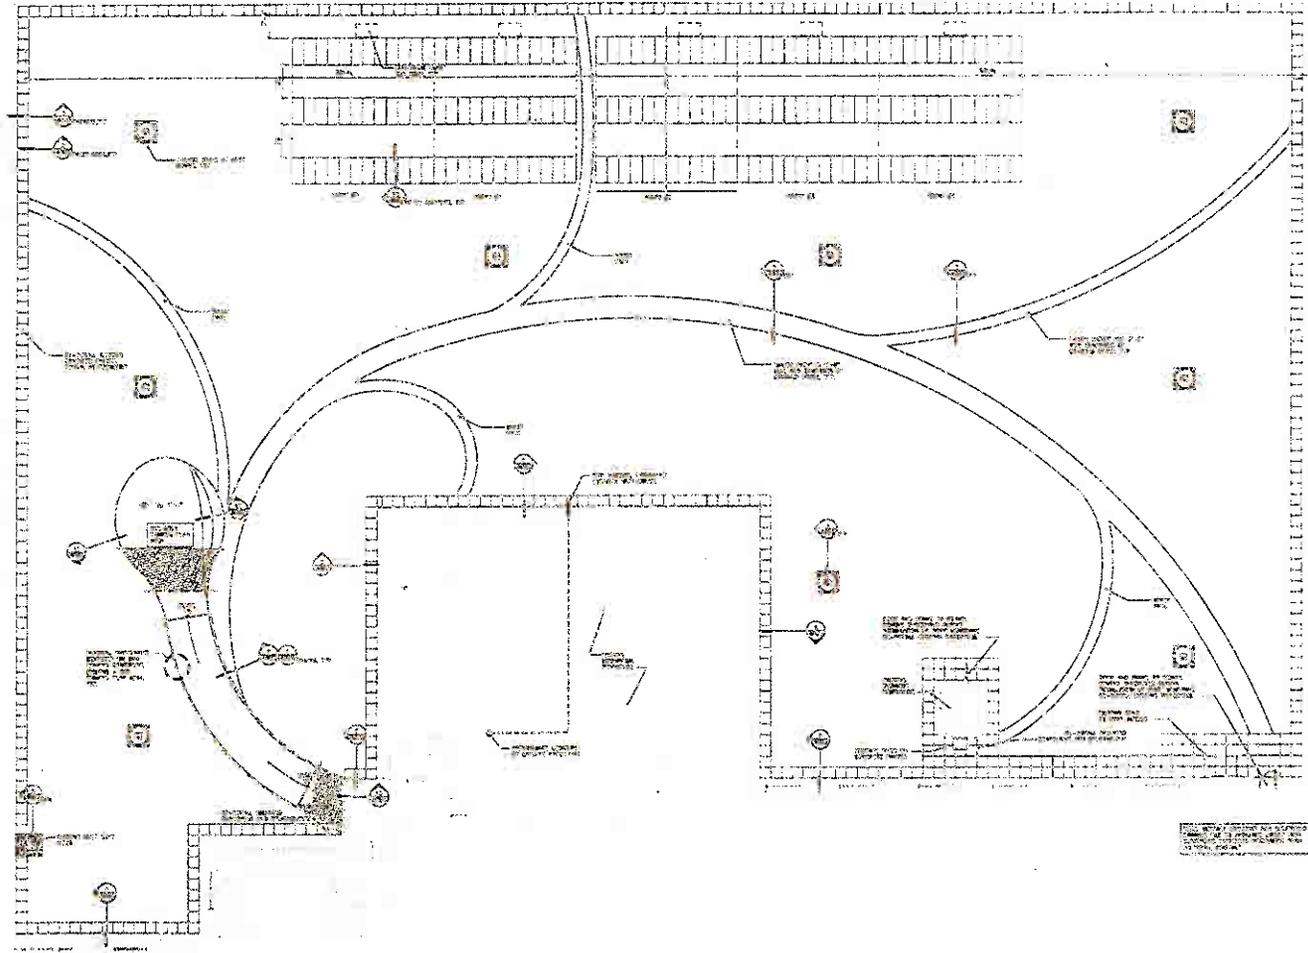

MILWAUKEE  
PUBLIC  
LIBRARY



CENTRAL LIBRARY  
GREEN ROOF


SYMBOL	DESCRIPTION
▲	CONSTRUCTION OCCUPANCY
▲	EXISTING
▲	NEW
▲	EXISTING HISTORY

CONSTRUCTION OCCUPANCY	PLAN
DATE: 2000-02-10	
BY: JSC	
DATE: 2000-02-10	
BY: JSC	



A200

**PV ARRAYS TO BE  
POSITIONED SO THEY  
CANNOT BE SEEN  
FROM THE STREET**

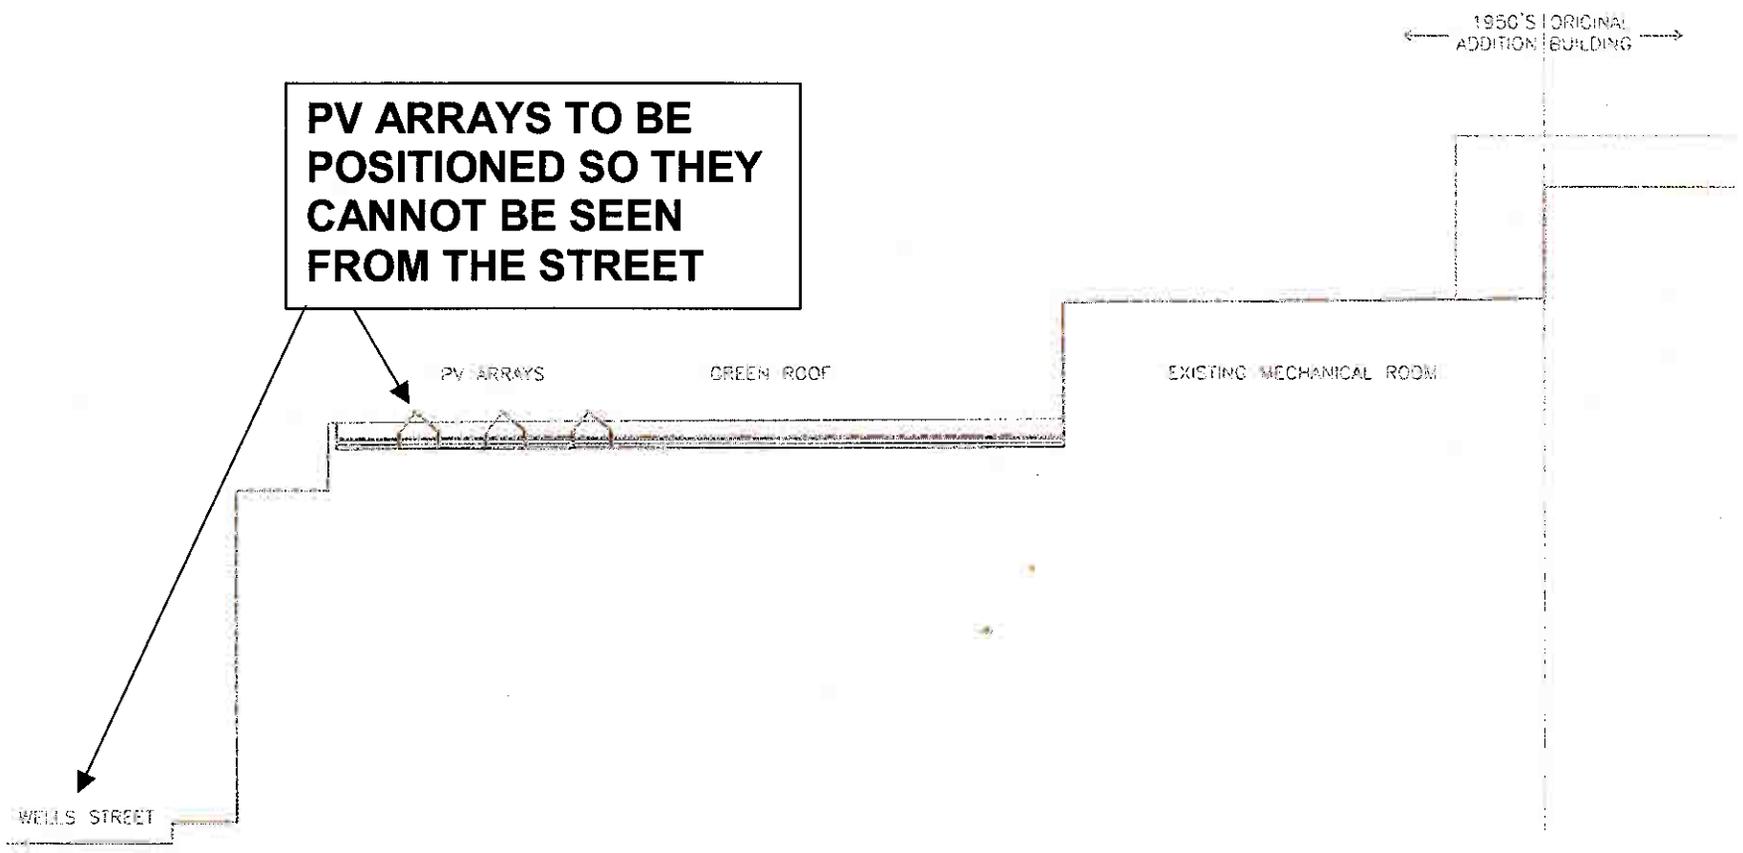

NORTH SOUTH SECTION AT PROPOSED GREEN ROOF  
NO SCALE